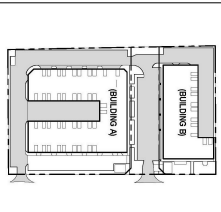


*ALL DRAWINGS, SPECIFICATIONS, AND RELATED DOCUMENTS ARE THE COPYRIGHT PROPERTY OF THE ARCHITECT AND MUST BE RETURNED UPON REQUEST. REPRODUCTION OF DRAWINGS, SPECIFICATIONS AND RELATED DOCUMENTS IN PART OR IN WHOLE IS FORBIDDEN WITHOUT THE WRITTEN PERMISSION OF THE ARCHITECT.

[illegible]

TAES Architects Inc.
98 SCARSDALE ROAD,
TORONTO, ONTARIO, M3B 2T7
T: 416 800 3284
F: 416 800 3485

**BUSINESS POINT
PICKERING CORPORATE
CENTRE**

1030 SALK ROAD, PICKERING ON,
L1W 3C5

Project No. T2022002


Drawn Scale 1:200

Checked	Date
---------	------

**BUILDING A - GROUND
FLOOR AREA PLAN**

Drawing No.

Ground Floor - BUILDING A

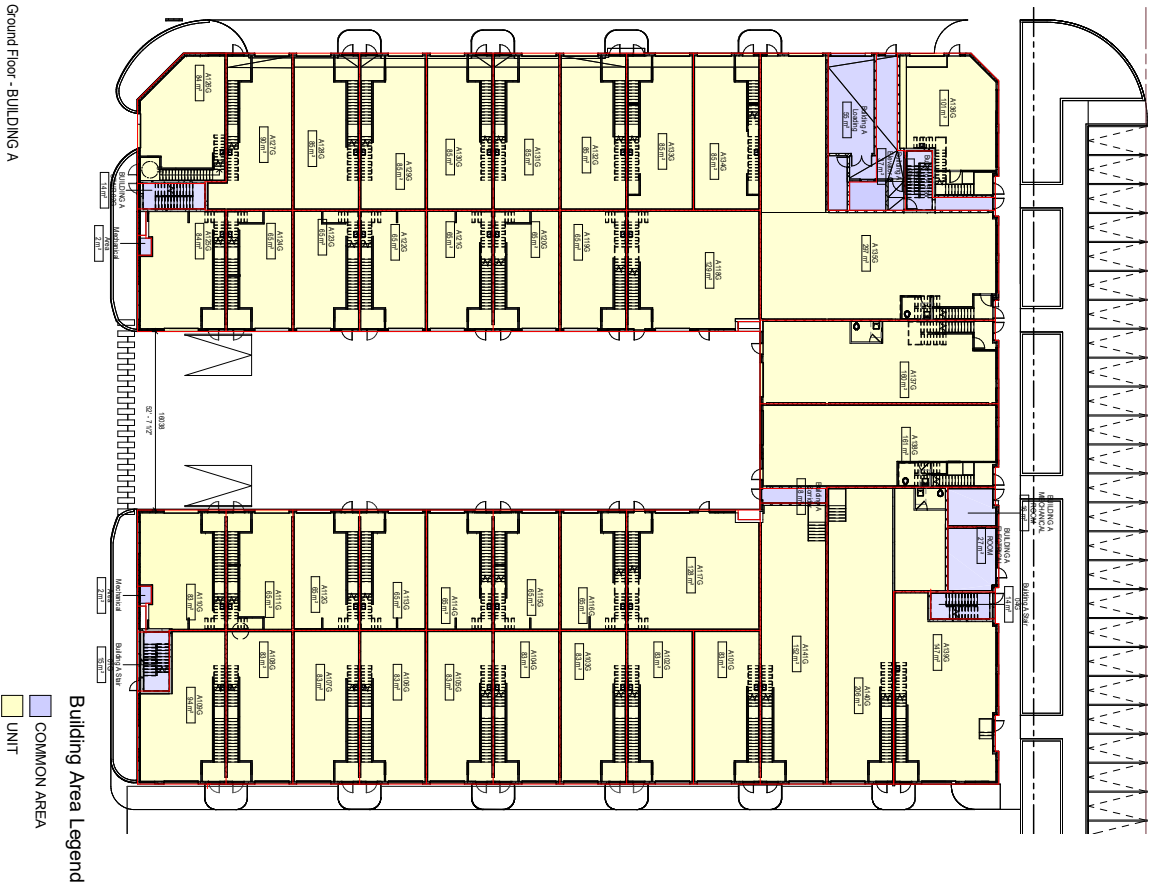

Building Area Legend

COMMON AREA

UNIT



*ALL DRAWINGS, SPECIFICATIONS AND RELATED DOCUMENTS ARE THE COPYRIGHT PROPERTY OF THE ARCHITECT AND MUST BE RETURNED UPON REQUEST. REPRODUCTION OF DRAWINGS, SPECIFICATIONS AND RELATED DOCUMENTS IN PART OR IN WHOLE IS FORBIDDEN WITHOUT THE WRITTEN PERMISSION OF THE ARCHITECT.

DO NOT SCALE DRAWINGS.

CONTRACTOR MUST CHECK & VERIFY ALL
DIMENSIONS ON SITE.

THIS DRAWING IS NOT TO BE USED FOR
CONSTRUCTION UNTIL SIGNED BY THE ARCHITECT.

No.	Issues	Date	By

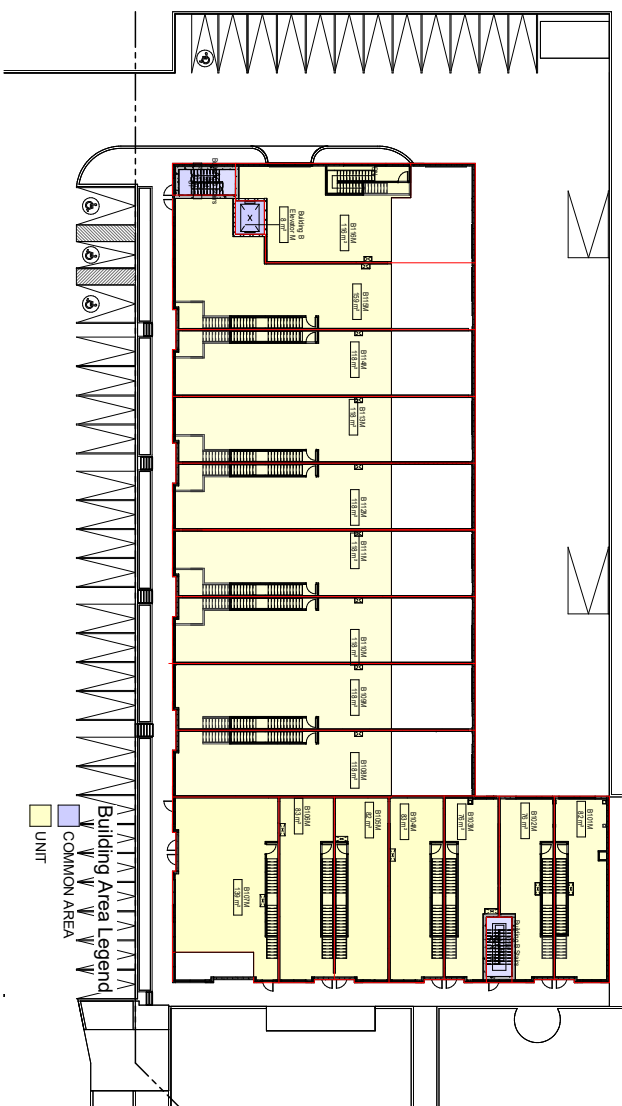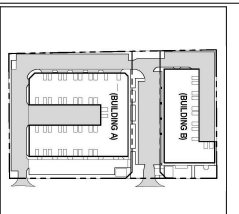[illegible]

TRAES Architects Inc.
98 SCARSDALE ROAD
TORONTO, ONTARIO, M3B 2T1
T: 416 800 3284
F: 416 800 3485

**BUSINESS POINT
PICKERING CORPORATE
CENTRE**

1030 SALK ROAD, PICKERING ON,
L1W 3C5

Project No. T2022002

Checked	Date
---------	------

BUILDING B - SECOND FLOOR AREA PLAN

Drawing No.