
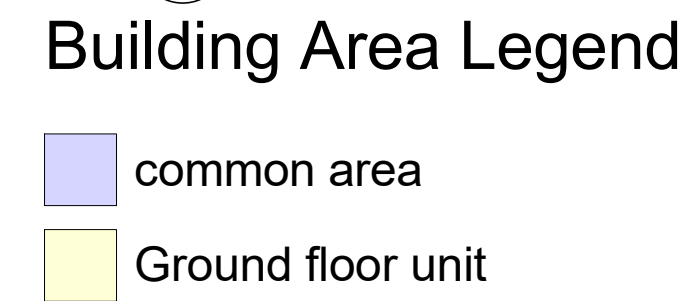


\*ALL DRAWINGS, SPECIFICATIONS AND RELATED DOCUMENTS ARE THE COPYRIGHT PROPERTY OF THE ARCHITECT AND MUST BE RETURNED UPON REQUEST. REPRODUCTION OF DRAWINGS, SPECIFICATIONS AND RELATED DOCUMENTS IN PART OR IN WHOLE IS FORBIDDEN WITHOUT THE WRITTEN PERMISSION OF THE ARCHITECT.\*

DO NOT SCALE DRAWINGS.  
 CONTRACTOR MUST CHECK & VERIFY ALL DIMENSIONS ON SITE.  
 THIS DRAWING IS NOT TO BE USED FOR CONSTRUCTION UNTIL SIGNED BY THE ARCHITECT.

No.	Issues	Date	By

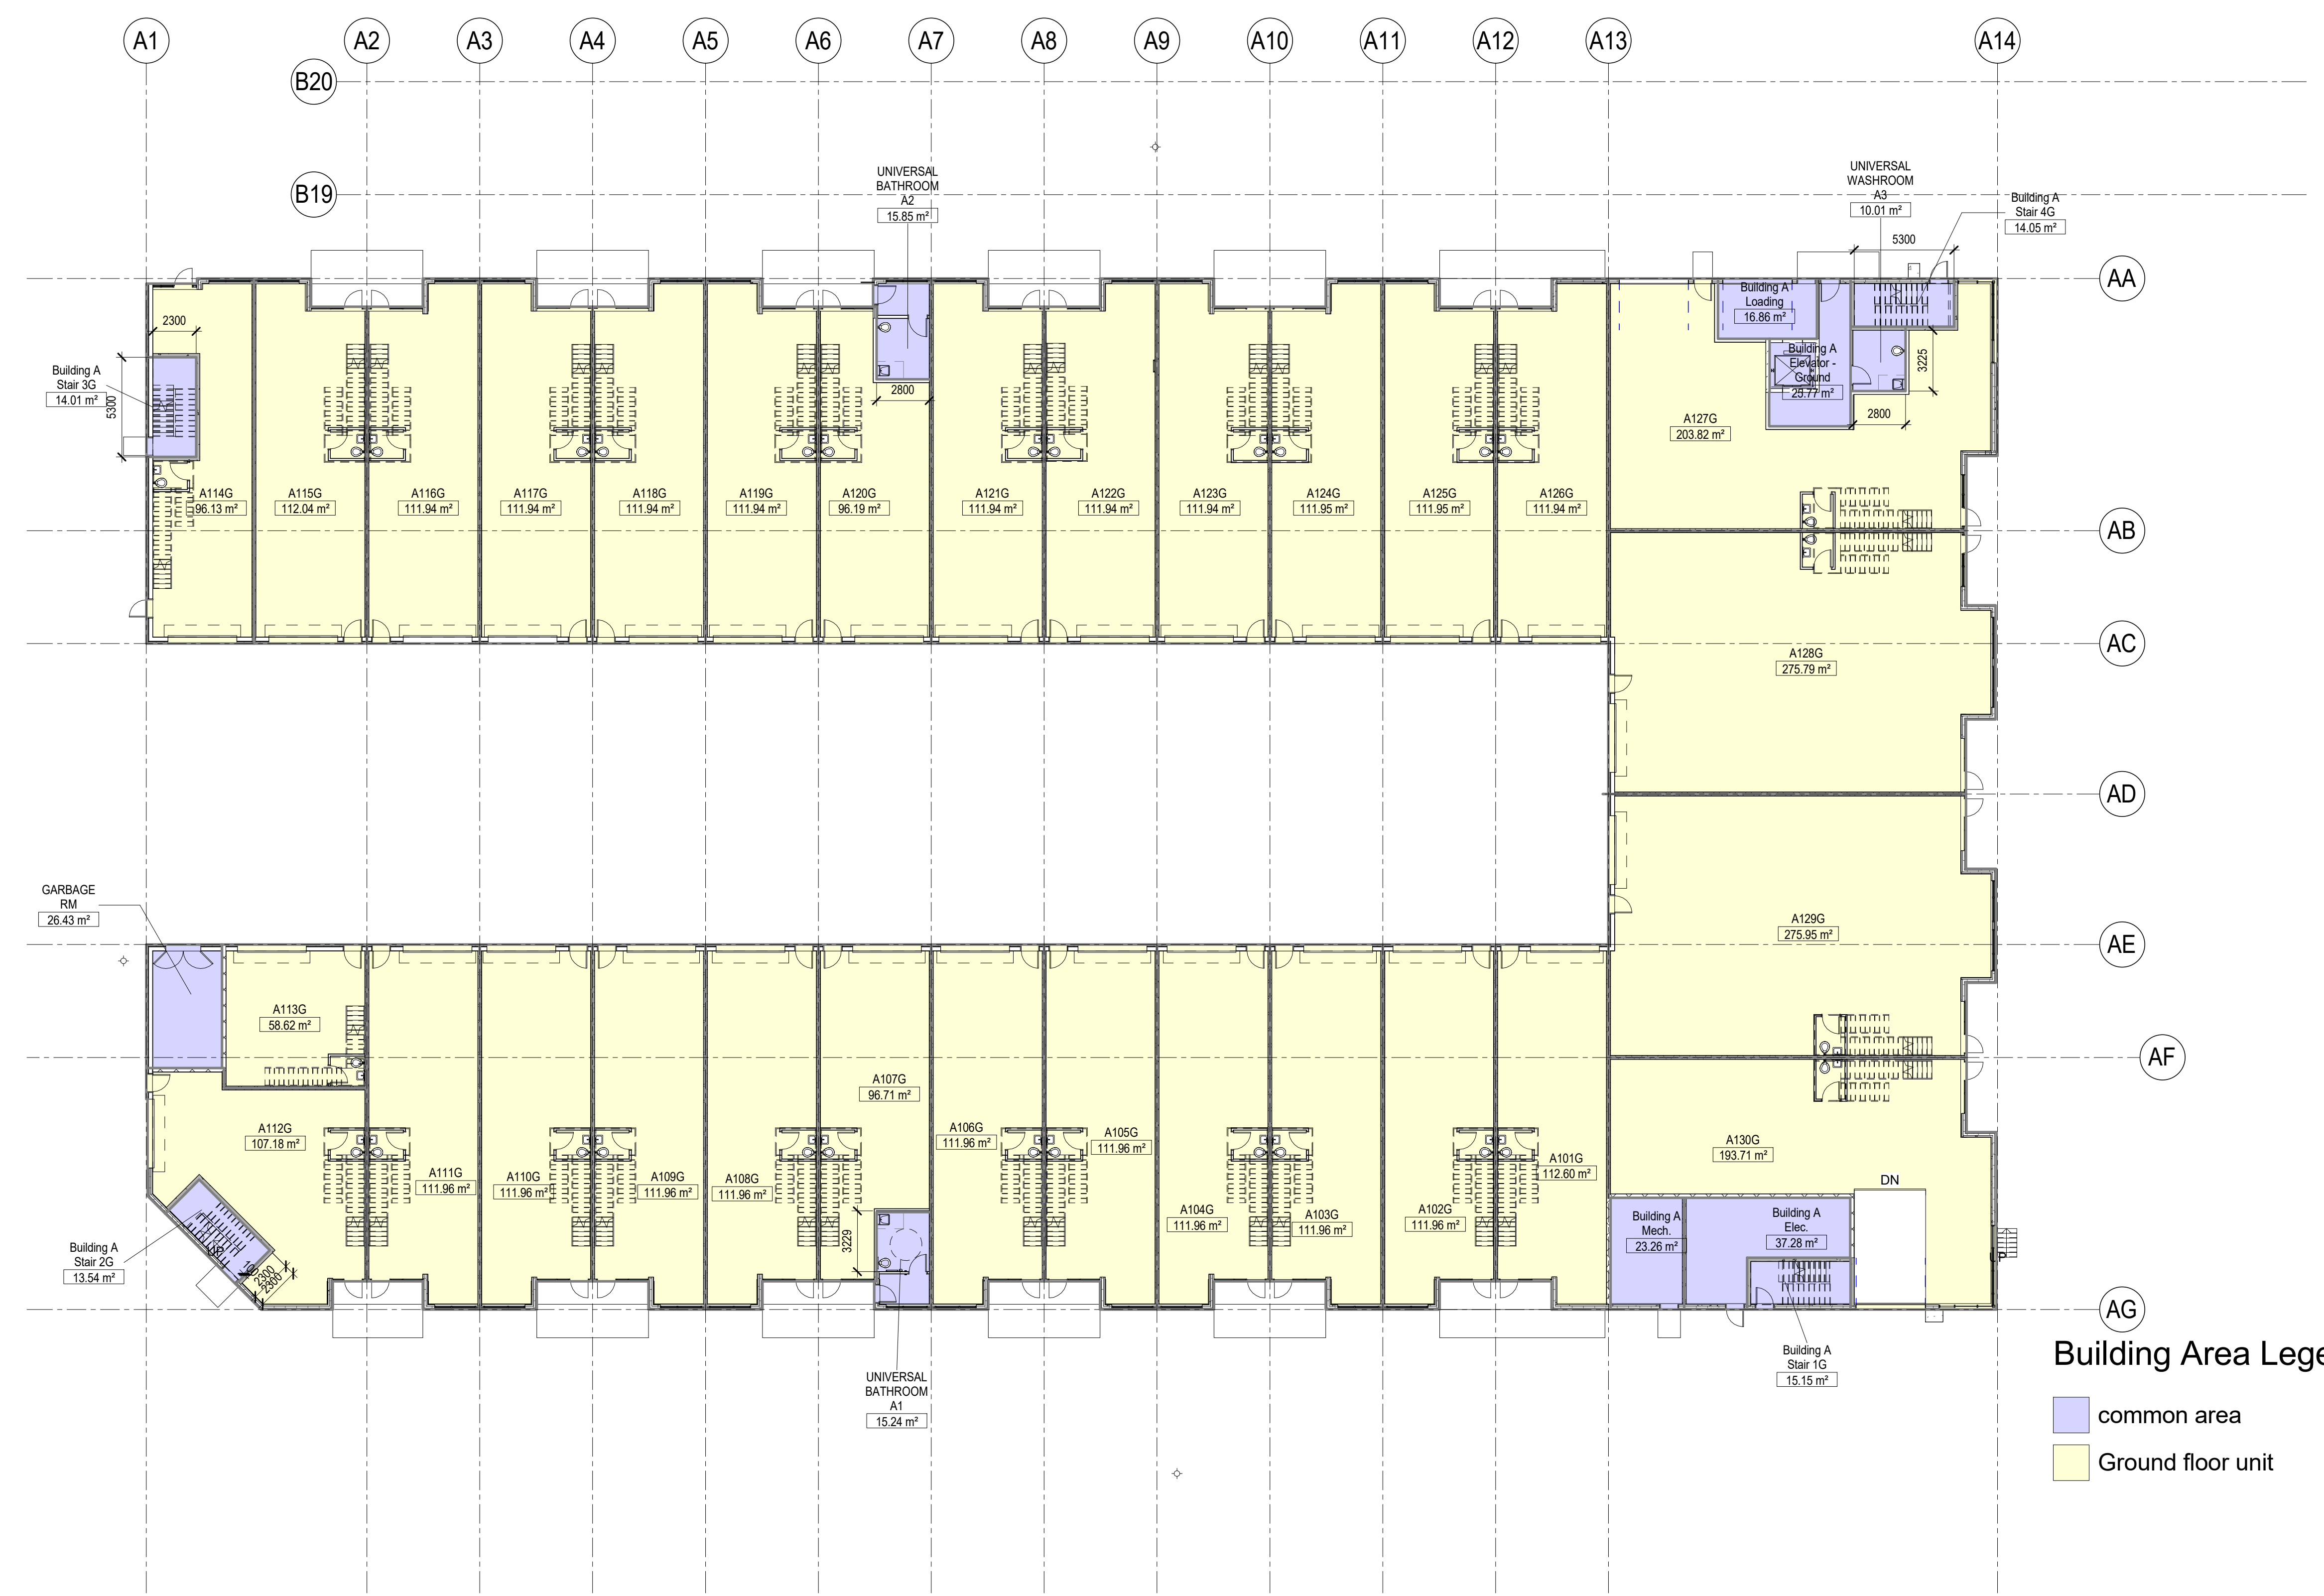

Building A Ground Floor

KEY MAP

CLIENT LOGO

**TAES Architects Inc.**  
 98 SCARSDALE ROAD,  
 TORONTO, ONTARIO, M3B 2R7  
 T: 416 800 3284  
 F: 416 800 3485

**WAREHOUSE**  
**1430 BIRCHMOUNT ROAD,**  
**SCARBOROUGH, ON.**

ADDRESS

Project No.	T2021073
Drawn	Scale 1 : 200
Checked	Date 2021-11-23

**BUILDING A - GROUND FLOOR - AREA PLAN**

Drawing No.	M01
-------------	-----


"ALL DRAWINGS, SPECIFICATIONS AND RELATED DOCUMENTS ARE THE COPYRIGHT PROPERTY OF THE ARCHITECT AND MUST BE RETURNED UPON REQUEST. REPRODUCTION OF DRAWINGS, SPECIFICATIONS AND RELATED DOCUMENTS IN PART OR IN WHOLE IS FORBIDDEN WITHOUT THE WRITTEN PERMISSION OF THE ARCHITECT."

DO NOT SCALE DRAWINGS.

CONTRACTOR MUST CHECK & VERIFY ALL DIMENSIONS ON SITE.

THIS DRAWING IS NOT TO BE USED FOR CONSTRUCTION UNTIL SIGNED BY THE ARCHITECT.

No.	Issues	Date	By

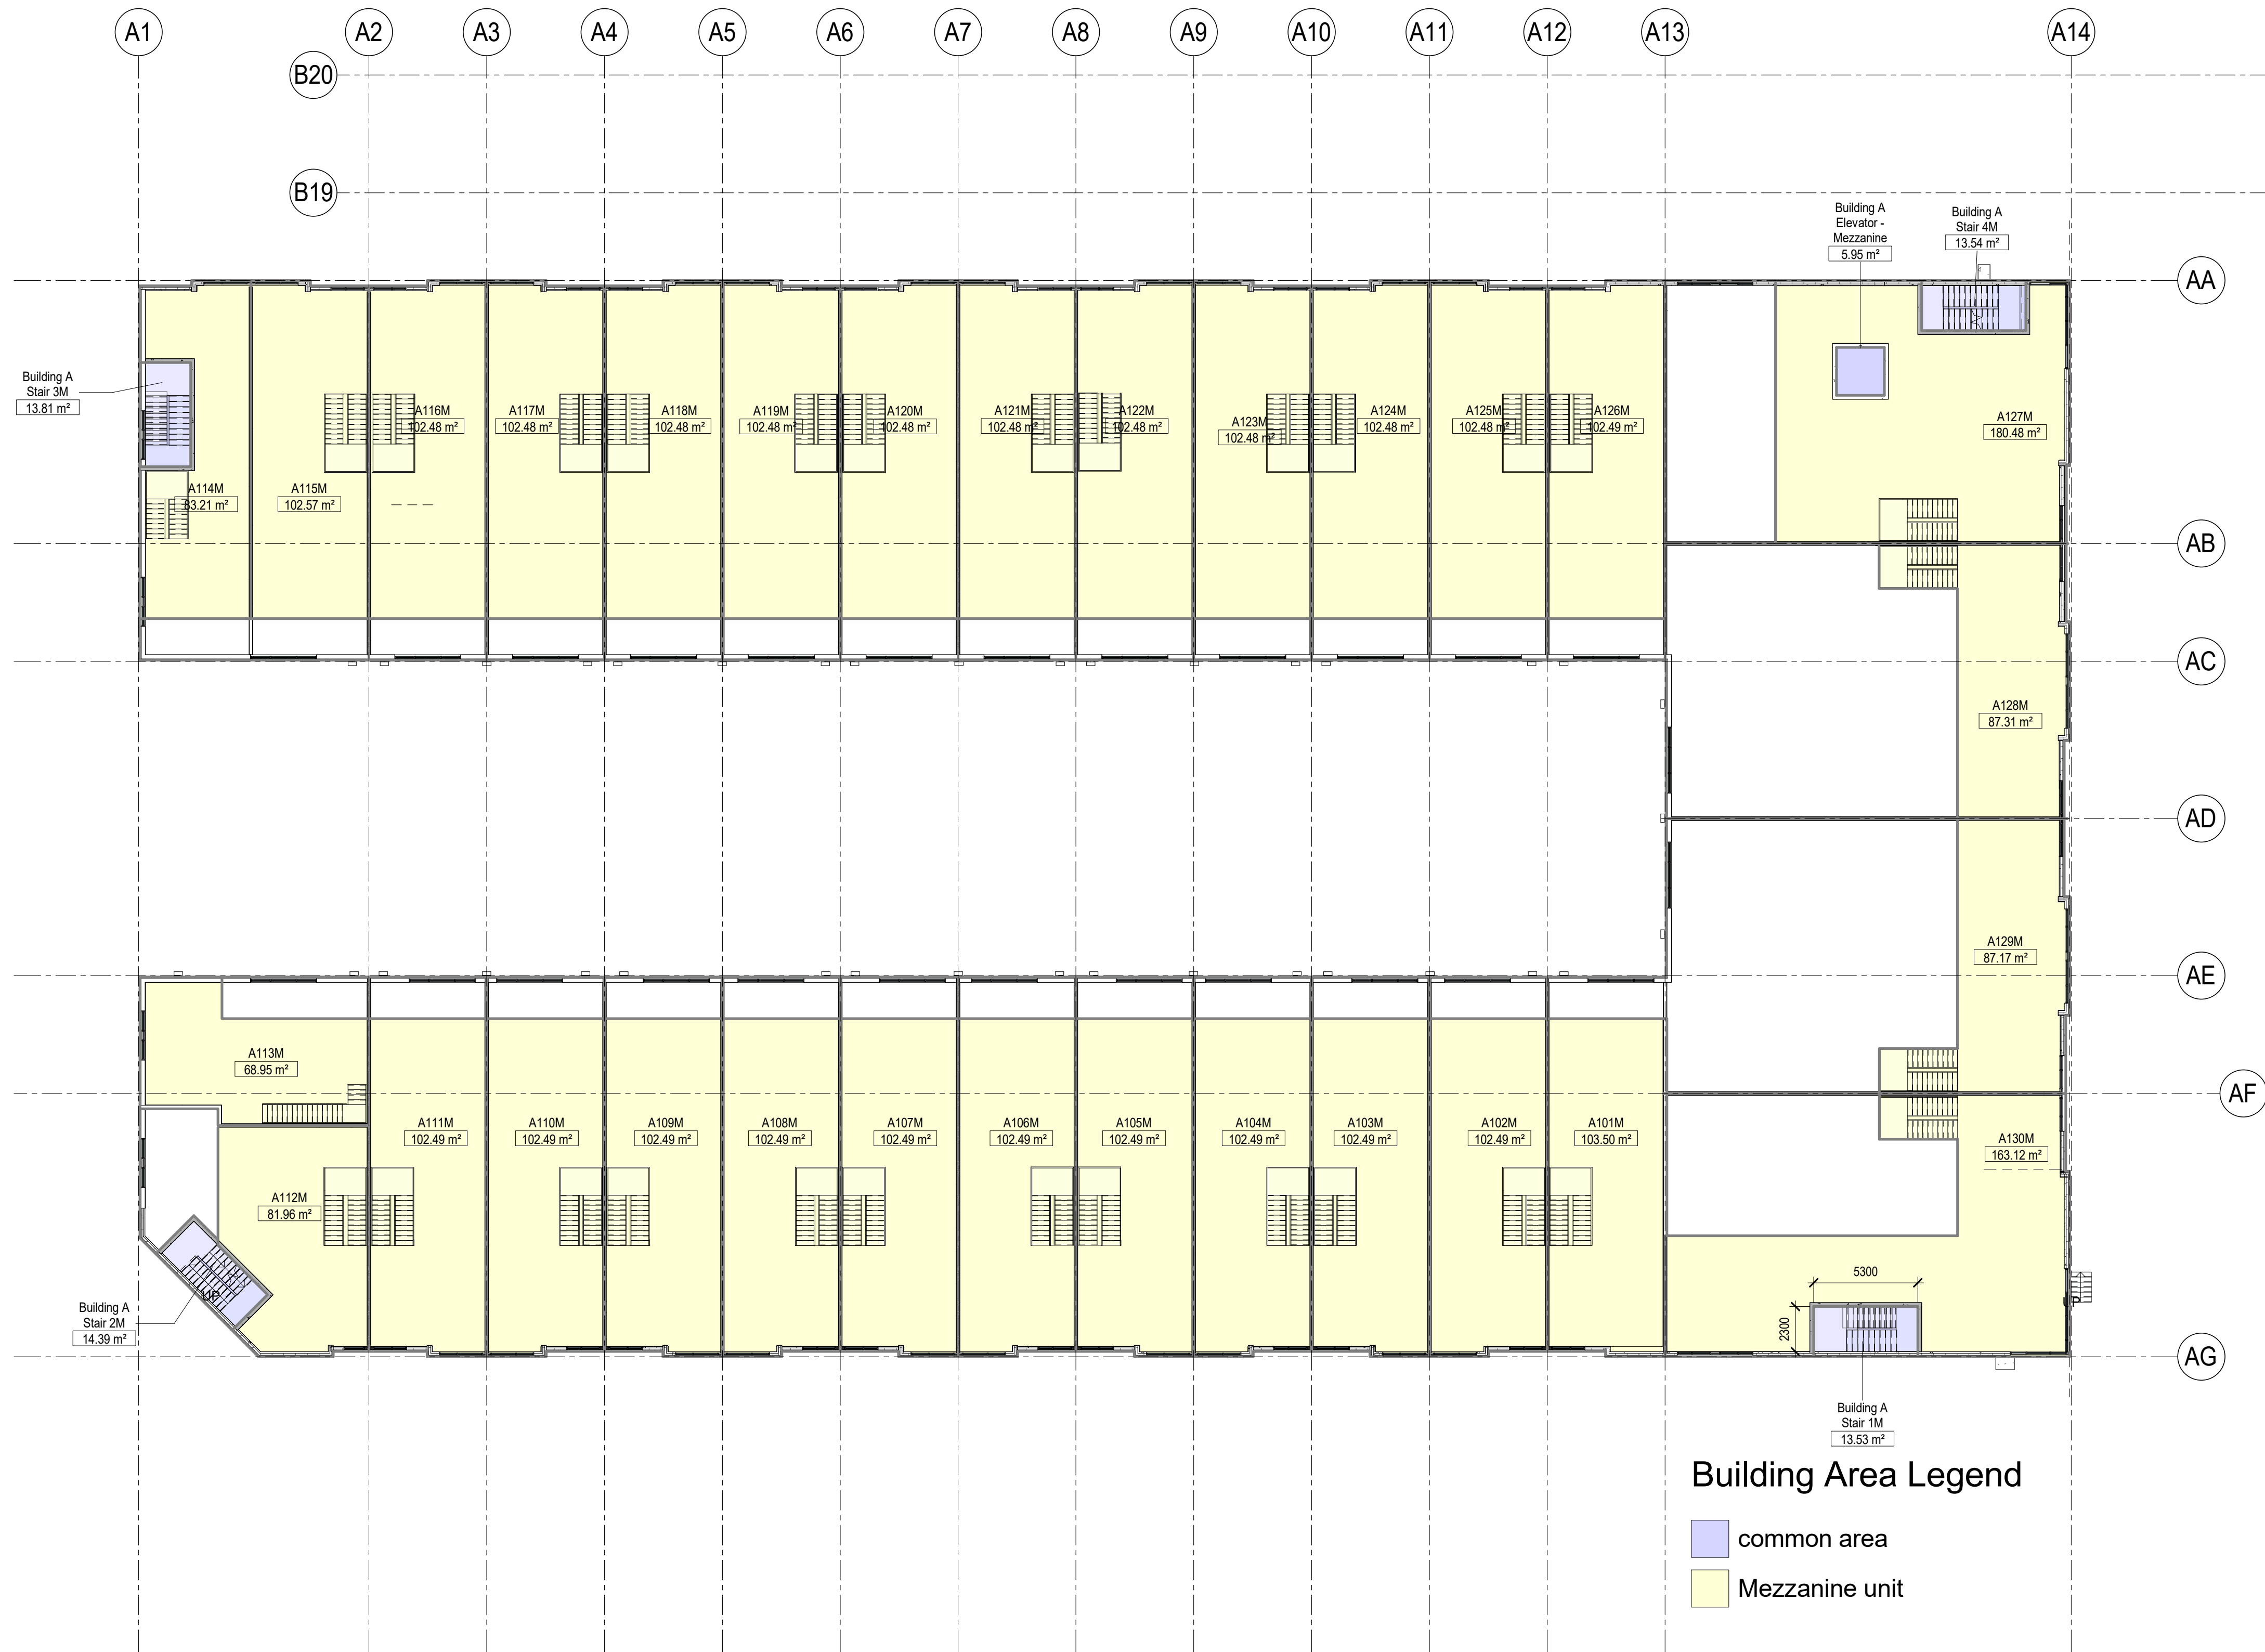

Building Area Legend

- common area
- Mezzanine unit

### KEY MAP

### CLIENT LOGO

**TAES** Architects Inc.  
98 SCARSDALE ROAD,  
TORONTO, ONTARIO, M3B 2R7  
T: 416 800 3284  
F: 416 800 3485

**WAREHOUSE**  
**1430 BIRCHMOUNT ROAD,**  
**SCARBOROUGH, ON.**

ADDRESS

Project No. T2021073

Drawn Scale 1 : 200

Checked Date 2021-11-23

### BUILDING A - MEZZANINE LEVEL - AREA PLAN

Drawing No. **M02**

Copyright © 2021 TAES Architects Inc.



\*ALL DRAWINGS, SPECIFICATIONS AND RELATED DOCUMENTS ARE THE COPYRIGHT PROPERTY OF THE ARCHITECT AND MUST BE RETURNED UPON REQUEST. REPRODUCTION OF DRAWINGS, SPECIFICATIONS AND RELATED DOCUMENTS IN PART OR IN WHOLE IS FORBIDDEN WITHOUT THE WRITTEN PERMISSION OF THE ARCHITECT.\*

DO NOT SCALE DRAWINGS.

CONTRACTOR MUST CHECK & VERIFY ALL DIMENSIONS ON SITE.

THIS DRAWING IS NOT TO BE USED FOR CONSTRUCTION UNTIL SIGNED BY THE ARCHITECT.

No.	Issues	Date	By

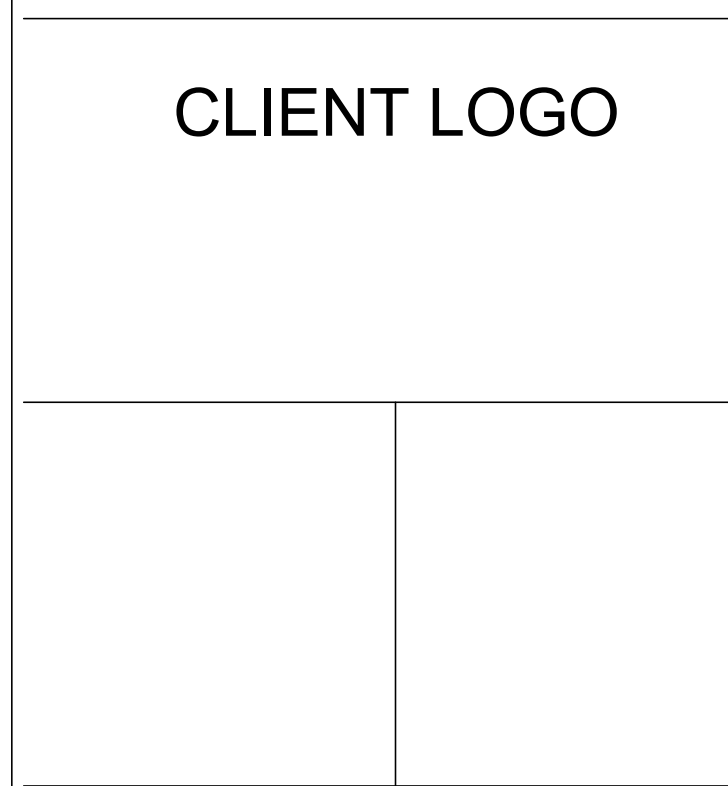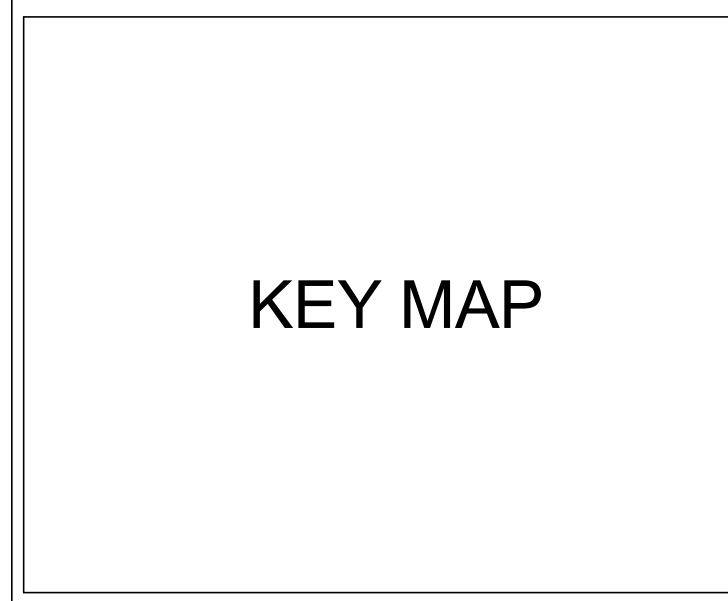

**TAES Architects Inc.**  
 98 SCARSDALE ROAD,  
 TORONTO, ONTARIO, M3B 2R7  
 T: 416 800 3284  
 F: 416 800 3485

**WAREHOUSE**  
**1430 BIRCHMOUNT ROAD,**  
**SCARBOROUGH, ON.**


ADDRESS

Project No.	T2021073
Drawn	Scale 1 : 200
Checked	Date 2021-11-23

**BUILDING B - GROUND FLOOR - AREA PLAN**

Drawing No. **M-01**

Copyright © 2021 TAES Architects Inc.

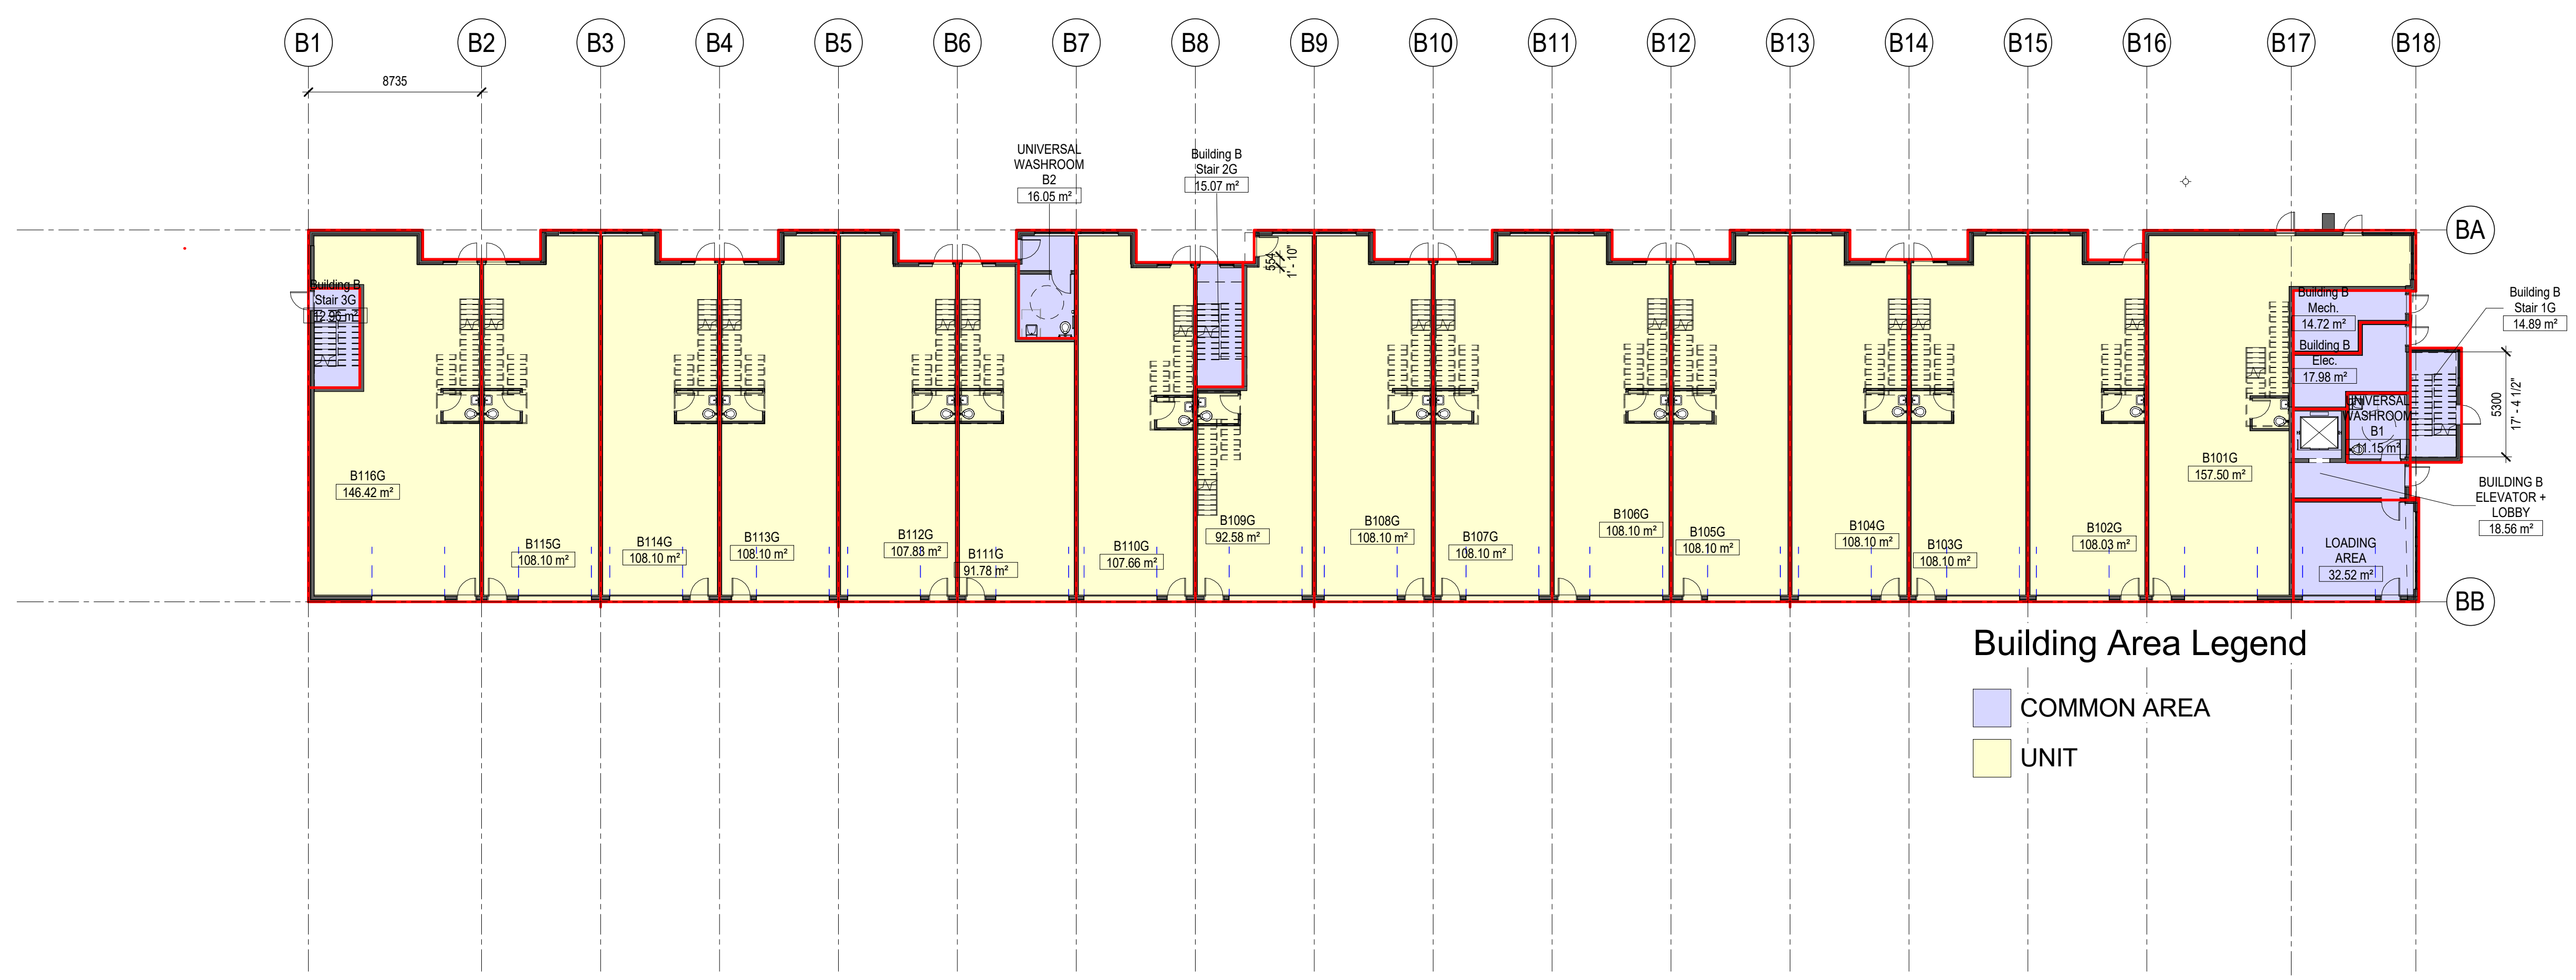

Building B Ground Floor

"ALL DRAWINGS, SPECIFICATIONS AND RELATED DOCUMENTS ARE THE COPYRIGHT PROPERTY OF THE ARCHITECT AND MUST BE RETURNED UPON REQUEST. REPRODUCTION OF DRAWINGS, SPECIFICATIONS AND RELATED DOCUMENTS IN PART OR IN WHOLE IS FORBIDDEN WITHOUT THE WRITTEN PERMISSION OF THE ARCHITECT."

DO NOT SCALE DRAWINGS.

CONTRACTOR MUST CHECK & VERIFY ALL DIMENSIONS ON SITE.

THIS DRAWING IS NOT TO BE USED FOR CONSTRUCTION UNTIL SIGNED BY THE ARCHITECT.

No.	Issues	Date	By

### KEY MAP

### CLIENT LOGO

**TAES Architects Inc.**

98 SCARSDALE ROAD,  
TORONTO, ONTARIO, M3B 2R7  
T: 416 800 3284  
F: 416 800 3485

**WAREHOUSE**  
**1430 BIRCHMOUNT ROAD,**  
**SCARBOROUGH, ON.**

ADDRESS

Project No. T2021073


Drawn Scale 1 : 200

Checked Date 2021-11-23

### BUILDING B - MEZZANINE LEVEL - AREA PLAN

Drawing No.

M-02

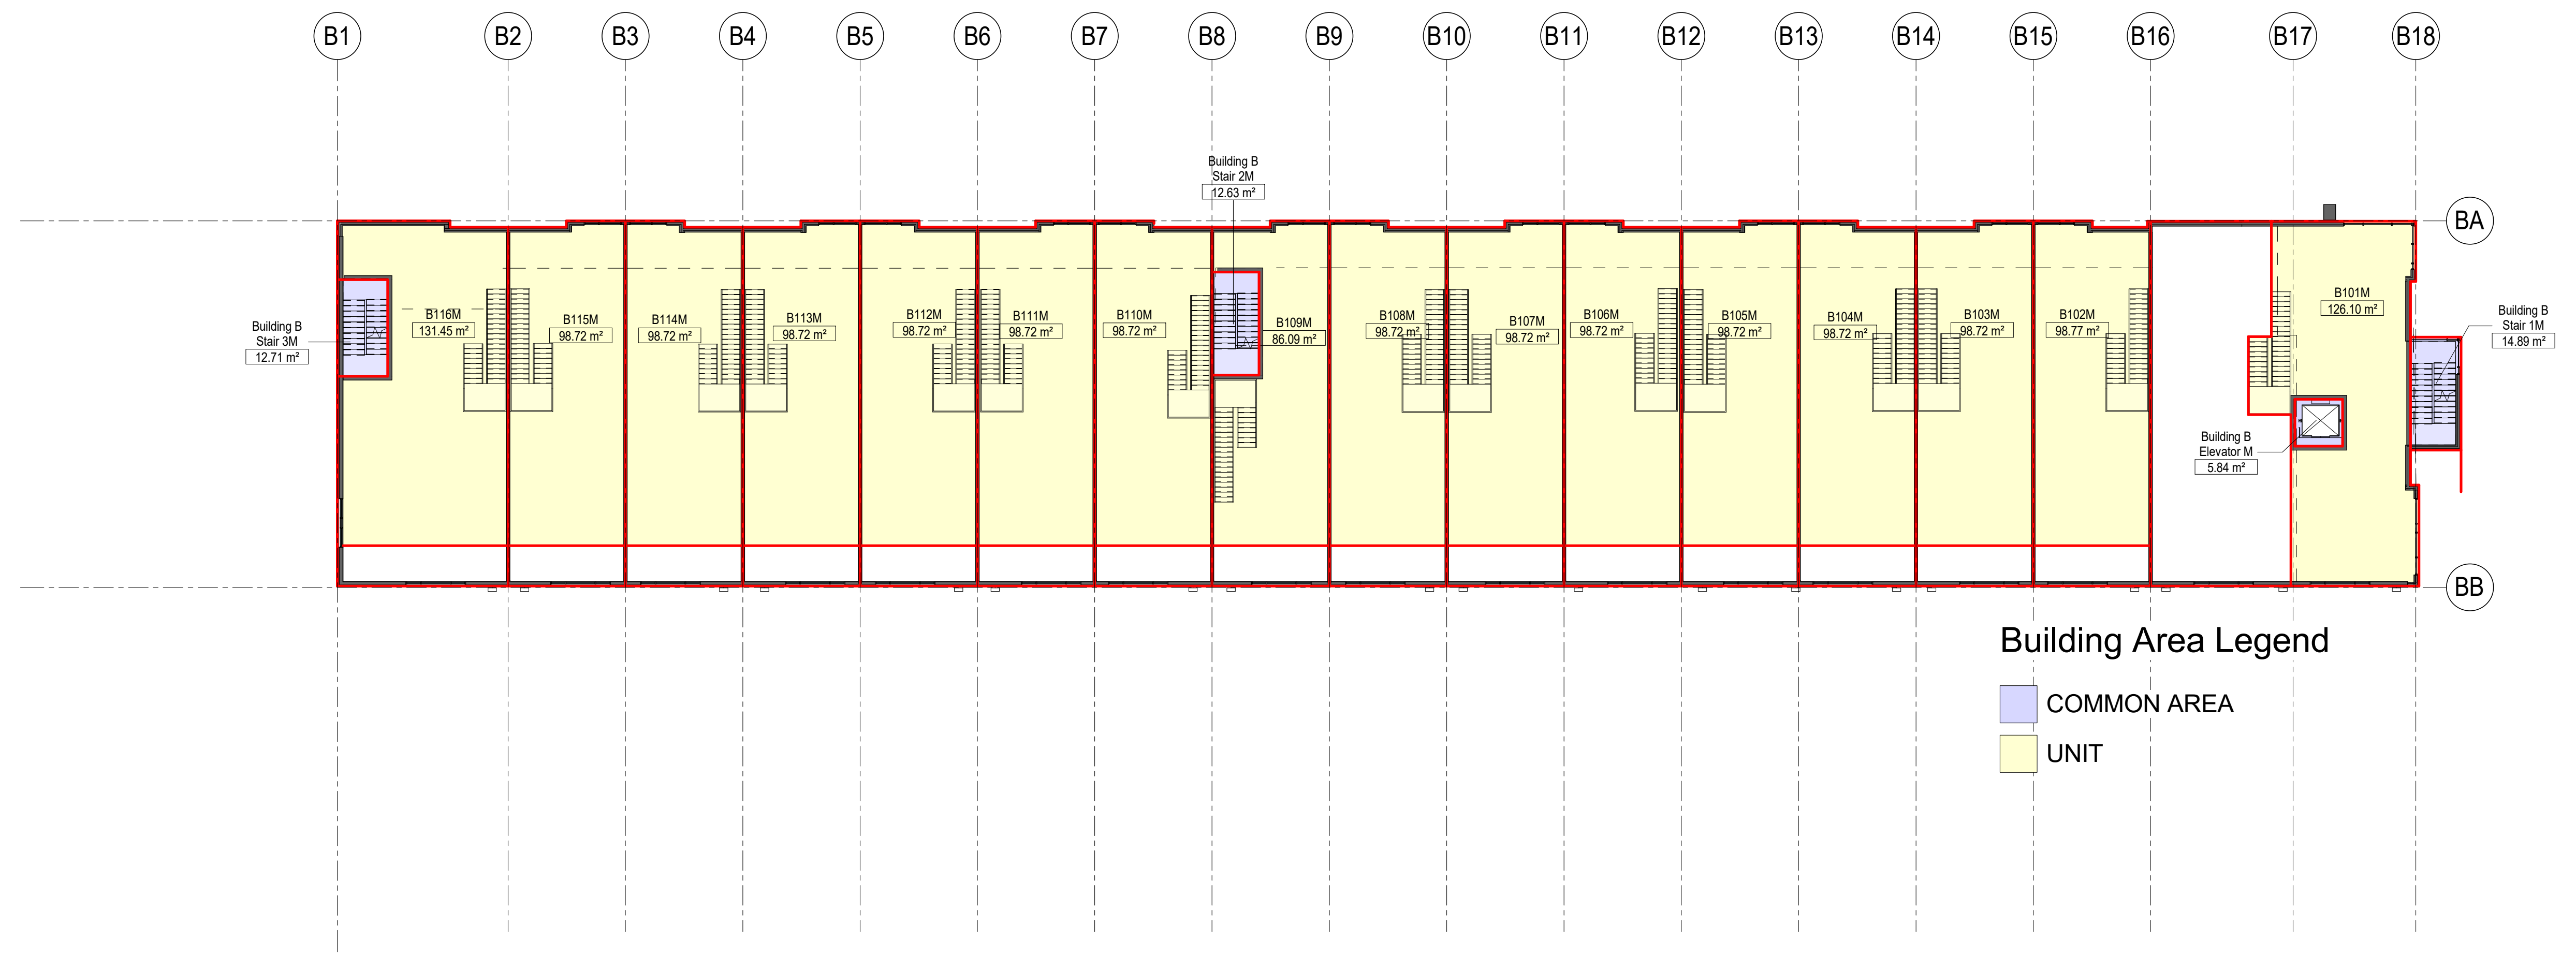

Building B Mezzanine

Copyright © 2021 TAES Architects Inc.